




ACHTERGEVEL
(Noord-oost)

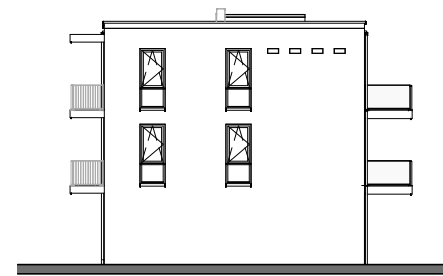


LINKER ZIJGEVEL
(Noord-west)

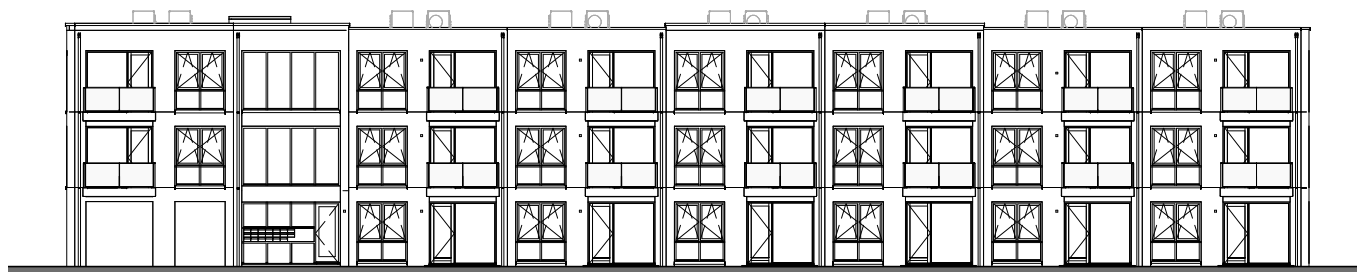

VOORGEVEL
(Zuid-west)

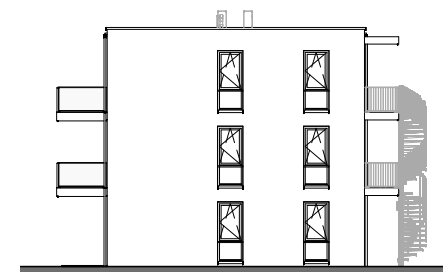

RECHTER ZIJGEVEL
(Zuid-oost)

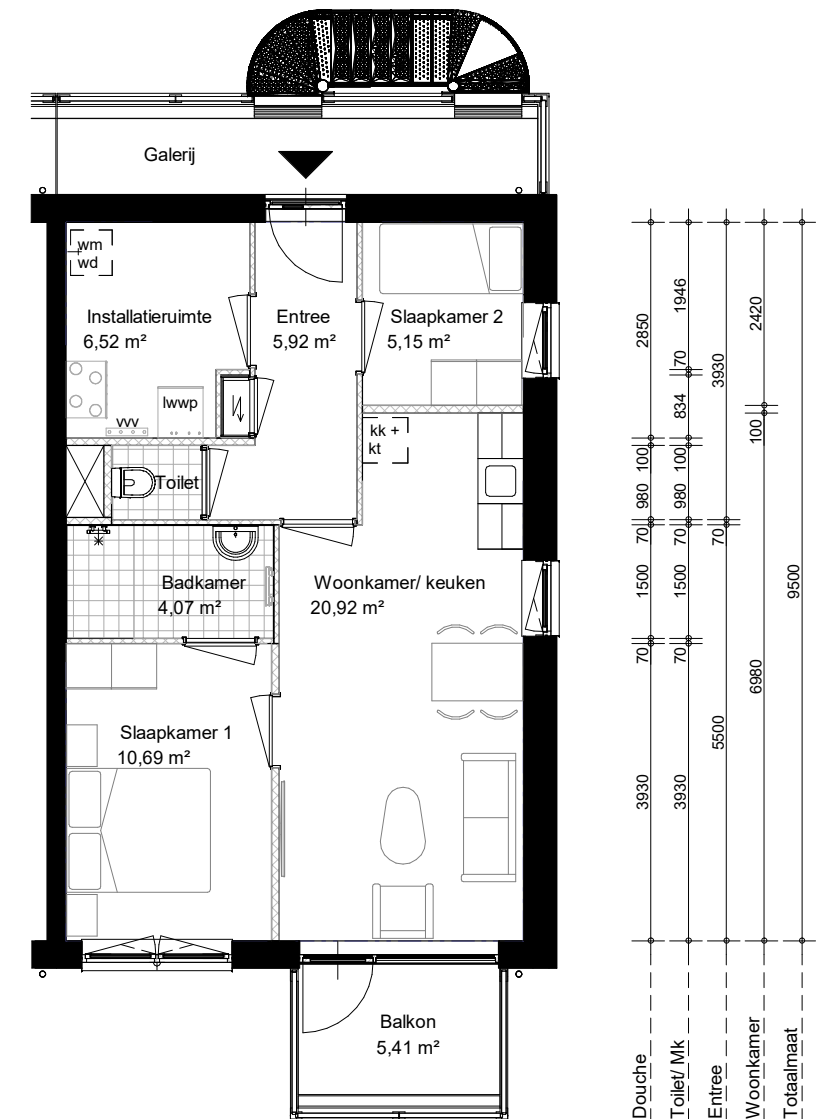


Entree/ Mk	1980	70	380	70	1350	70	2130
Toilet	500	100	1200	70	1980	70	2130
Douche	2750	70	3230				
Woonkamer	2720	100	3230				
Totaalmaat			6050				

2e VERDIEPING	71 14	Hal	73 15	75 16	77 17	79 18	81 19	83 20
1e VERDIEPING	57 7	Hal	59 8	61 9	63 10	65 11	67 12	69 13
BEGANE GROND	Berging	Hal	45 1	47 2	49 3	51 4	53 5	55 6

Huisnummer
Kavelnr./ bergingnr.
Huisnummer
Kavelnr./ bergingnr.
Huisnummer
Kavelnr./ bergingnr.

VOORGEVEL (schematisch - huisnummers)

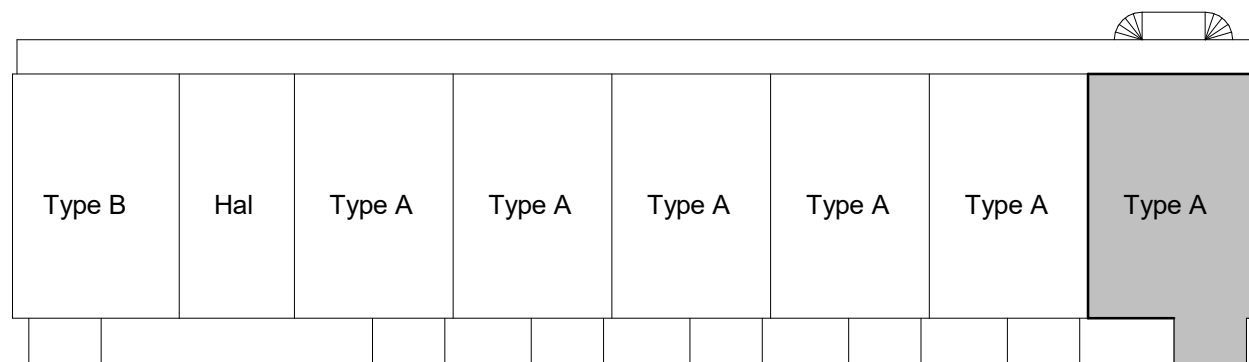

PLATTEGROND - (schematisch woningtype)

VERDIEPING woningtype A - De Waag huisnummer 69

*Let op: maten zijn circa maten. Deze niet gebruiken om interieur mee te bestellen



project
De Waag - Mierlo

omschrijving
Appartement Klassiek Compact
Type A - Verdieping

getekend
MPa
status
definitief
schaal
1:100/1:300
datum
02/09/24

project nr
9536
tekening nr
huisnummer
69
wijz.