






ACHTERGEVEL
(Noord-oost)

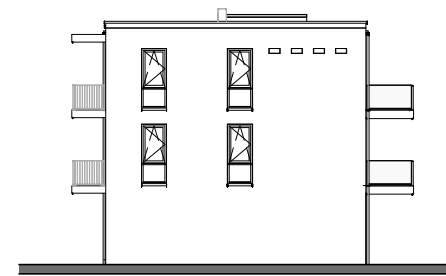



LINKER ZIJGEVEL
(Noord-west)

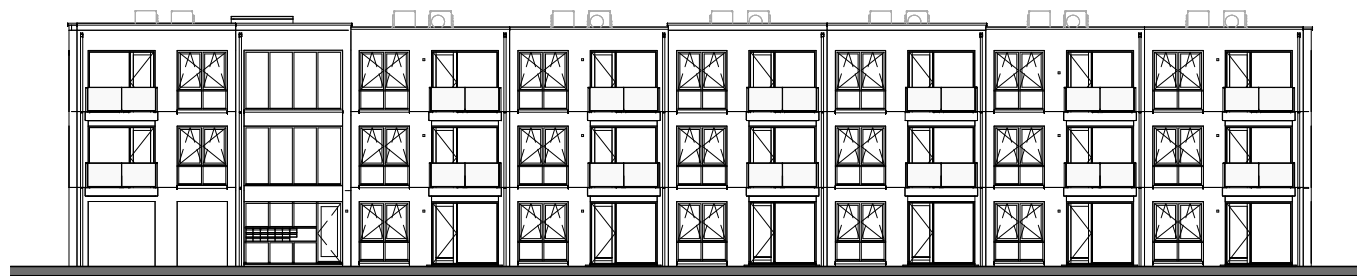

VOORGEVEL
(Zuid-west)

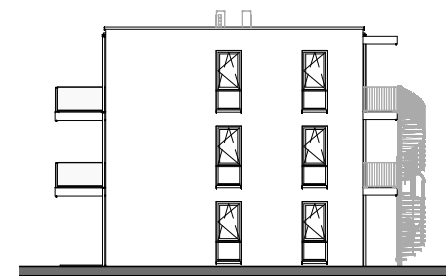

RECHTER ZIJGEVEL
(Zuid-oost)

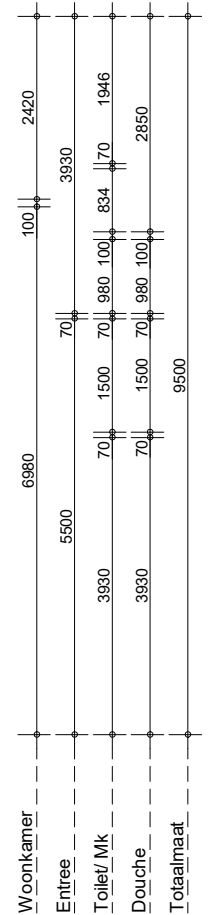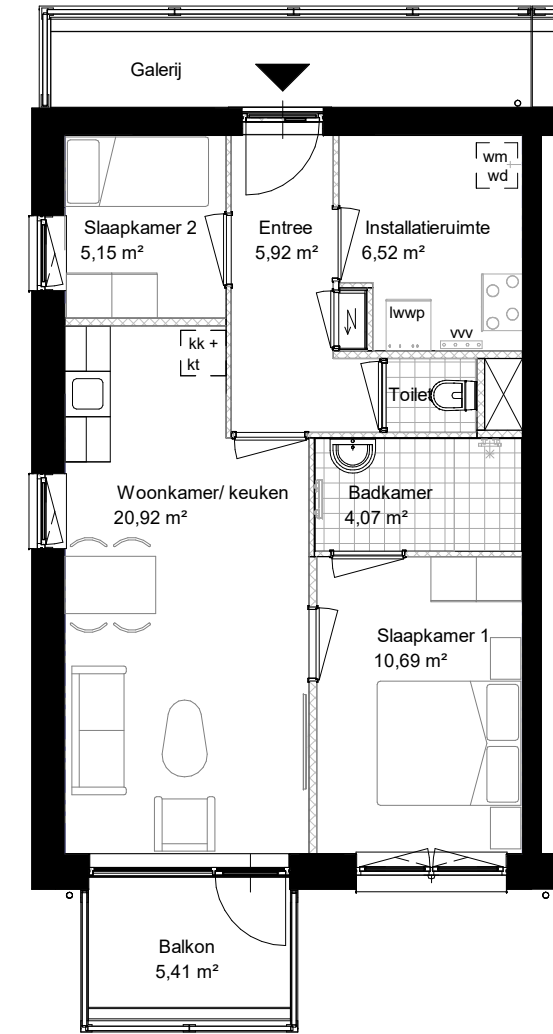


Entree/ Mk	2130	70	1350	70	380	70	1980
Toileet	2130	70	1980	70	1200	100	1500
Douche	3230	70	2750				
Woonkamer	3230	100	2720				
Totaalmaat			6050				

Type B

2e VERDIEPING	71 14	Hal	73 15	75 16	77 17	79 18	81 19	83 20
1e VERDIEPING	57 7	Hal	59 8	61 9	63 10	65 11	67 12	69 13
BEGANE GROND	Berging	Hal	45 1	47 2	49 3	51 4	53 5	55 6

Huisnummer
Kavelnr./ bergingnr.
Huisnummer
Kavelnr./ bergingnr.
Huisnummer
Kavelnr./ bergingnr.

VOORGEVEL (schematisch - huisnummers)

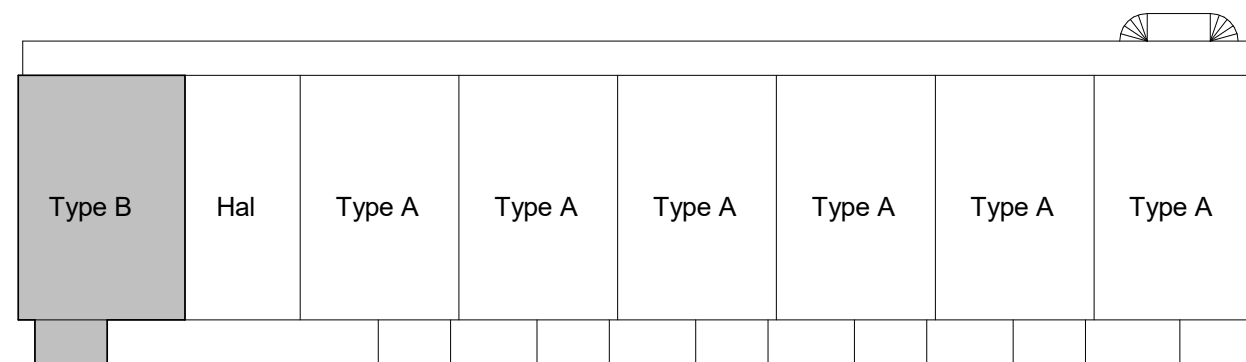

PLATTEGROND - (schematisch - woningtype)

VERDIEPING wonintype B - De Waag huisnummer 57

*Let op: maten zijn circa maten. Deze niet gebruiken om interieur mee te bestellen



project
De Waag - Mierlo

getekend
MPa
status
definitief
schaal
1:100/1:300
datum
02/09/24



omschrijving
Appartement Klassiek Compact spiegel
Type B - Verdieping

project nr
9536
tekening nr
huisnummer

57

wijz.